



Washington County Parks & Recreation Advisory Board Meeting

Date: Thursday, November 21, 2024

Time: 7:00 p.m.

Place: Zoom meeting <https://us02web.zoom.us/j/88380462828>

Agenda

Item 1: Call to Order, Introductions

Item 2: Public Comments

Item 3: Approval of Minutes

- September 2024 minutes

Item 4: Operations Report

Item 5: Old Business

- Concept Design and Engineering project update
- Capital improvements at Bobcat Cove and Parks Office

Item 6: New business


- Adopt the PRAB 2025 meeting schedule

Item 7: PRAB Issues/Discussion

Item 8: Adjournment

Next Meeting: January 16, 2024

Scoggins Valley Park - Bobcat Cove power extension

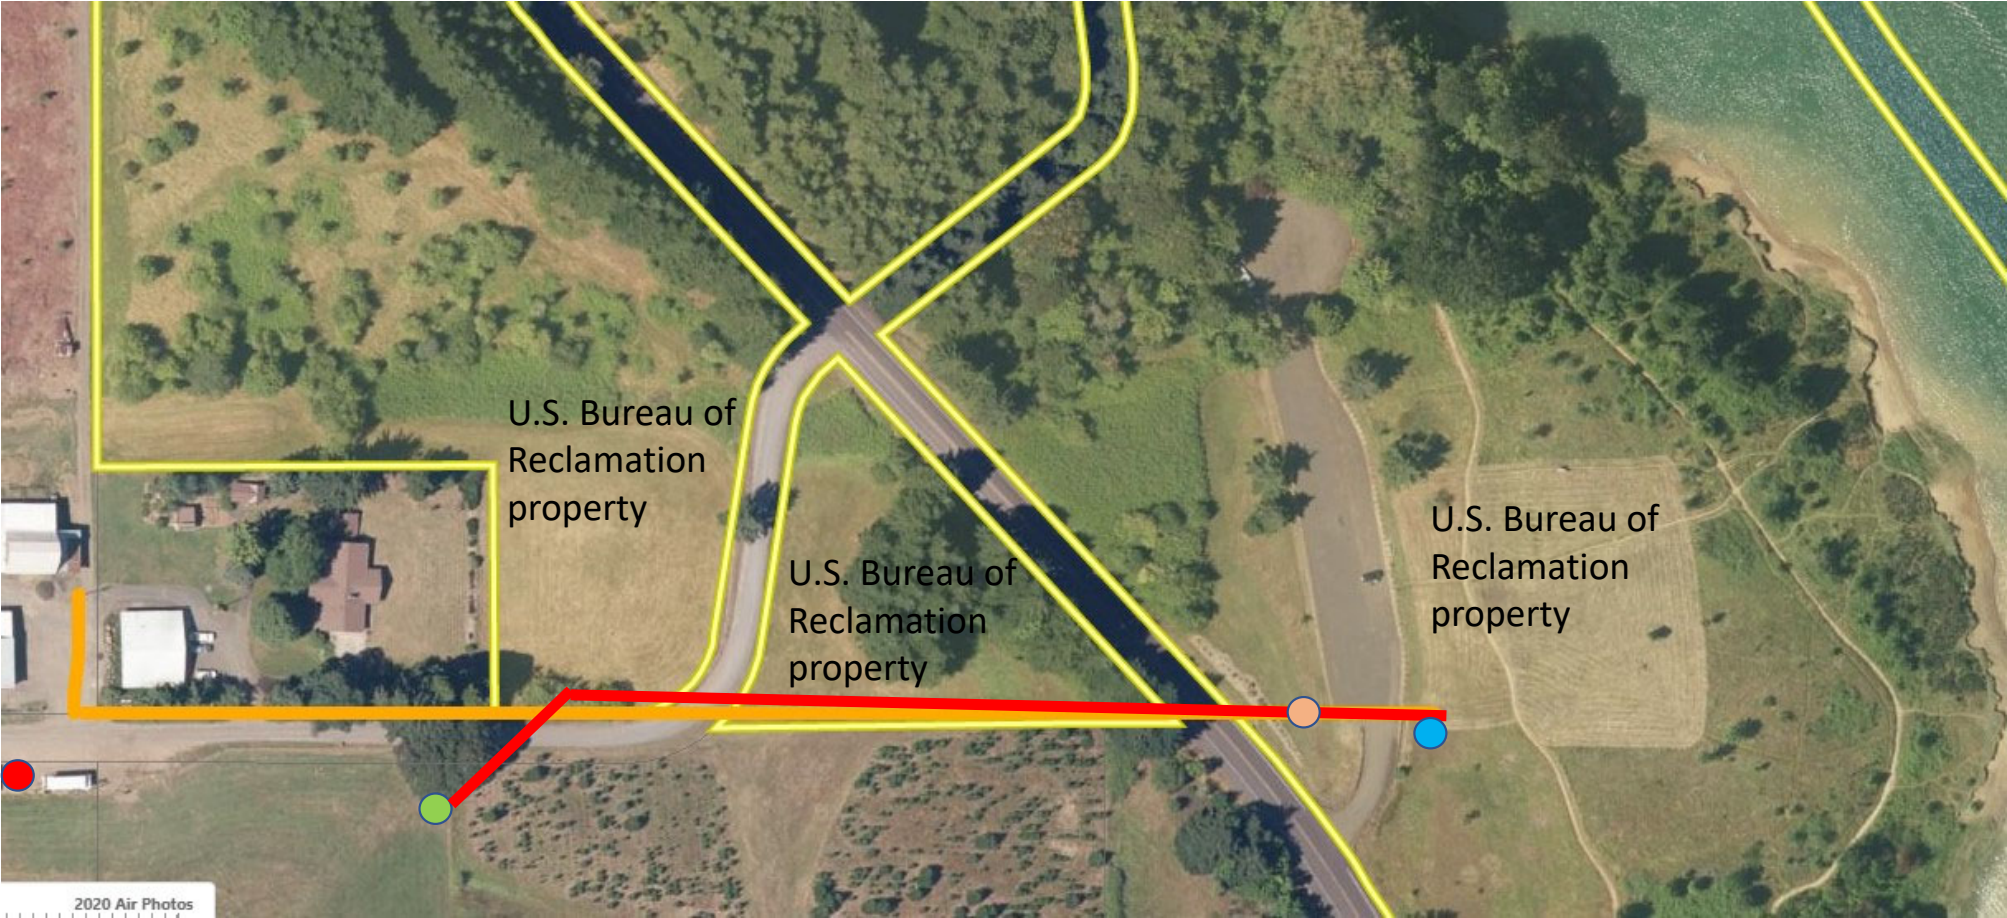

- Existing power pole
- New power pole (overhead wire connects to existing pole)
- New transformer location
- New service (above ground outlets)
- Boring alignment



WASHINGTON COUNTY
SUPPORT SERVICES
FACILITIES AND PARKS SERVICES DIVISION
CAPITAL IMPROVEMENT PROJECTS

BUILDING NUMBER: 0913M
EQUIPMENT SHELTER
FACILITIES, FLEET AND PARK SERVICES
50250 SW SCOGGINS VALLEY RD
GASTON, OR. 97119

PROJECT NUMBER:
2316240
OWNER PROJECT NUMBER:
212
OWNER PROJECT MANAGER:
CRAG HANCOCK
BUILDING NUMBER:
0913M
BUILDING NAME:
EQUIPMENT SHELTER
DEPARTMENT NAME:
FACILITIES, FLEET AND PARK SERVICES
PROJECT NAME:
SCOGGINS VALLEY PARK - EQUIPMENT SHELTER
PROJECT ADDRESS:
50250 SW SCOGGINS VALLEY RD
GASTON, OR. 97119

SCOGGINS VALLEY PARK - EQUIPMENT SHELTER




SHEET NUMBER:
0-001
SHEET NAME:
COVER SHEET

ISSUED FOR: COST ESTIMATE
12/20/23

ISSUE:
COST ESTIMATE

FLOOR PLAN NOTES

- *JUNCTIONS ARE EDGE OF MAIN VESSEL
- *FINAL DIMENSIONAL REQUIREMENTS TO BE VERIFIED & COORDINATED
- *NEEDED BY BUILDING DESIGNER
- *ALL OUTLETS TO BE GFCI & R-AT
- *EXTENSIVE OUTLET SCHEDS TO BE PROVIDED INCLUDING COVER
- *FINAL ELECTRICAL SPACING AND REQUIREMENTS TO BE PER NEC

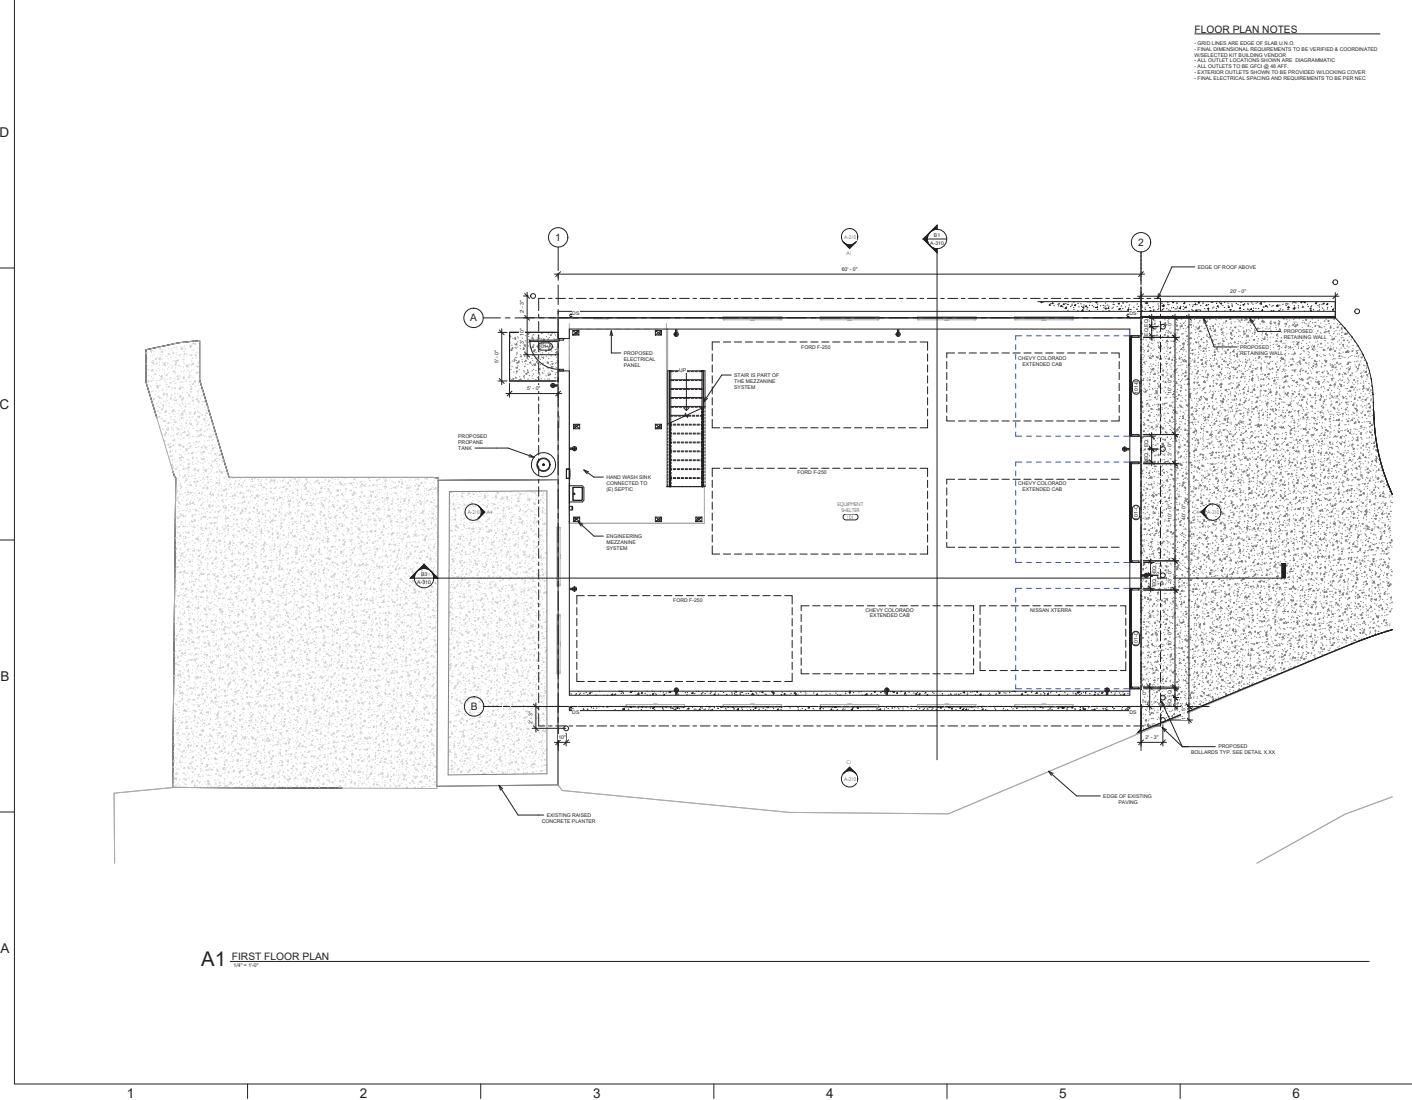

PRELIMINARY - NOT FOR CONSTRUCTION



COUNTY PROJECT NUMBER: 22016-01
 COUNTY PROJECT MANAGER: [Name]
 BUILDING NUMBER: [Number]
 SHEET NAME: EQUIPMENT SHELTER
 DEPARTMENT NAME: FACILITIES, FLEET AND PARK SERVICES
 PROJECT NAME: SCOGGINS VALLEY PARK - EQUIPMENT SHELTER

PROJECT ADDRESS:
 8500 W SCOGGINS VALLEY RD
 GASTON, OR 97119

REVISION / ISSUE SCHEDULE

NO.	DESCRIPTION	DATE
1	Issue/Revision	10/20/2023
2	Issue/Revision	10/20/2023
3	Issue/Revision	10/20/2023

A-110
 FIRST FLOOR PLAN


DRAWN BY: [Name]
 CHECKED BY: [Name]
 DATE: 10/20/2023
 SCALE: [Scale]
 COST ESTIMATE

D

C

B

A

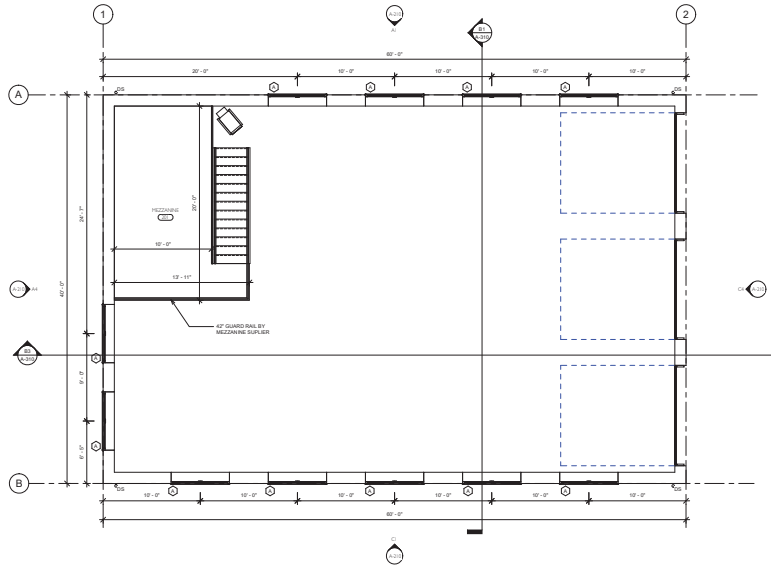

A1 MEZZANINE F.F.

1 2 3 4 5 6

**PRELIMINARY -
NOT FOR
CONSTRUCTION**



COUNTY PROJECT NUMBER:
170
COUNTY PROJECT MANAGER:
CHRIS HANCOCK
BUILDING NUMBER:
00708
BUILDING NAME:
EQUIPMENT SHELTER
DEPARTMENT NAME:
FACILITIES, FLEET AND PARK
SERVICES
PROJECT NAME:
SCOGGINS VALLEY
PARK - EQUIPMENT
SHELTER


PROJECT ADDRESS:
8008 SR SCOGGINS VALLEY RD
GASTON, OR 97119

REVISION / ISSUE SCHEDULE

NO.	DESCRIPTION	DATE
1	ISSUE FOR PERMITS	01/20/23
2	ISSUE FOR CONSTRUCTION	01/20/23

A-120
MEZZANINE FLOOR
PLAN

DESIGNED BY:
DATE:
CHECKED BY:
DATE:
COST ESTIMATE

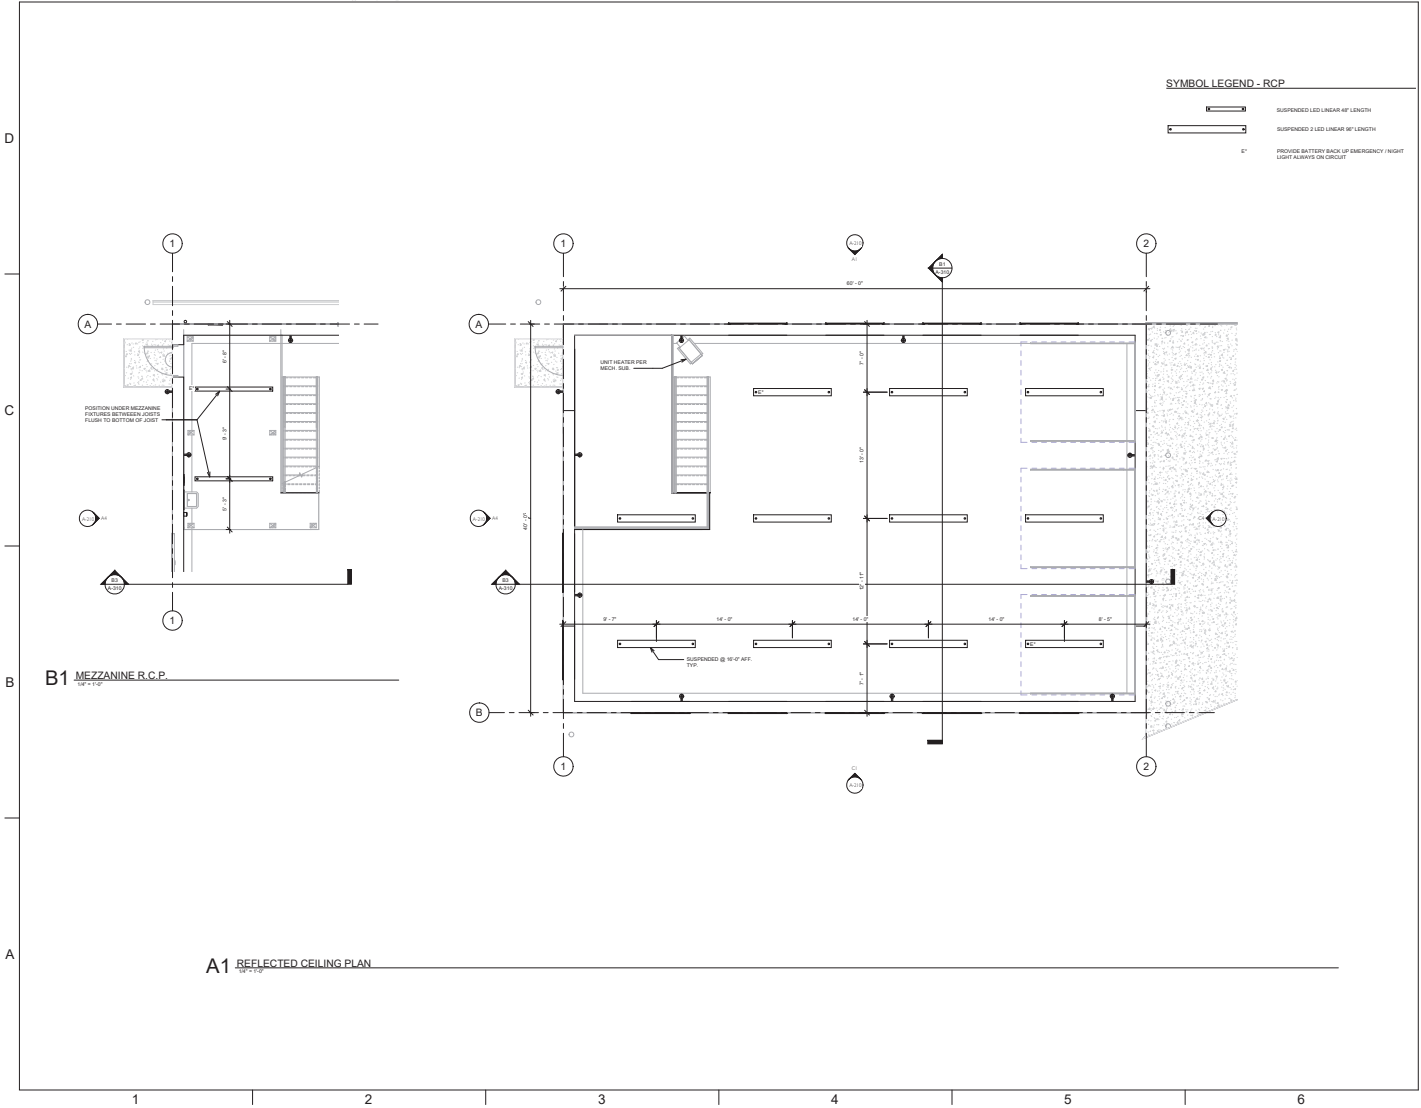

PRELIMINARY - NOT FOR CONSTRUCTION




COUNTY PROJECT NUMBER: 22016-0000
 COUNTY PROJECT MANAGER: CHRIS HANCOCK
 BUILDING NUMBER: 00708
 BUILDING NAME: EQUIPMENT SHELTER
 DEPARTMENT NAME: FACILITIES, FLEET AND PARK SERVICES
 PROJECT NAME: SCOGGINS VALLEY PARK - EQUIPMENT SHELTER

PROJECT ADDRESS:
 8500 SW SCOGGINS VALLEY RD
 GASTON, OR 97119

REVISION / ISSUE SCHEDULE	DATE
1. INITIAL DESIGN	1/18/23
2. REVISED DESIGN	1/20/23

SHEET NUMBER: A-130
SHEET NAME: REFLECTED CEILING PLANS

DRAWN BY: [Name]
 CHECKED BY: [Name]
 DATE: 1/20/23
COST ESTIMATE

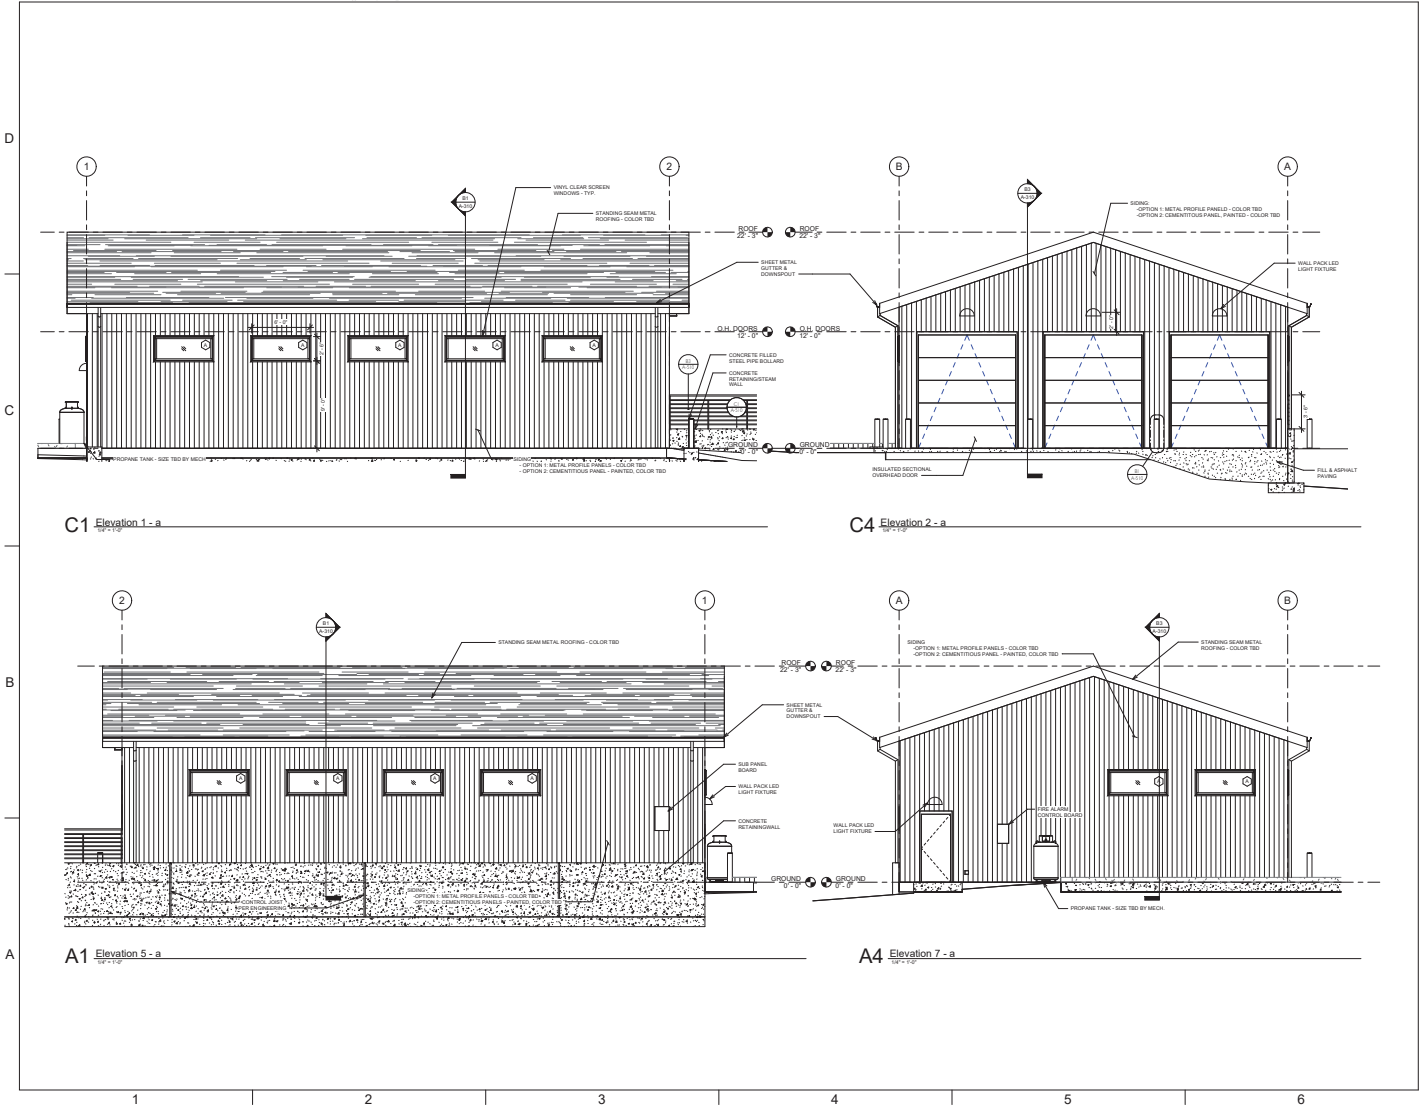

Washington County
Support Services
Public and Parks Services Division
Capital Improvement Projects

**PRELIMINARY -
NOT FOR
CONSTRUCTION**



COGS LOGO

PROJECT NUMBER: 23016
COUNTY PROJECT NUMBER: 23016
COUNTY PROJECT MANAGER: [Name]
BUILDING NUMBER: 0108
BUILDING NAME: EQUIPMENT SHELTER

DEPARTMENT NAME: FACILITIES, FLEET AND PARK SERVICES
PROJECT NAME: SCOGGINS VALLEY PARK - EQUIPMENT SHELTER


PROJECT ADDRESS: 8500 SW SCOGGINS VALLEY RD GASTON, OR 97119

REVISION / ISSUE SCHEDULE

NO.	DESCRIPTION	DATE
1	Issue for Review	10/20/23
2	Issue for Construction	11/01/23

A-210
SHEET NAME: EXTERIOR ELEVATIONS

DRAWN BY: [Name] SHEET ISSUE DATE: 11/02/23
REVIEWED BY: [Name]
CHECKED BY: [Name]
COST ESTIMATE

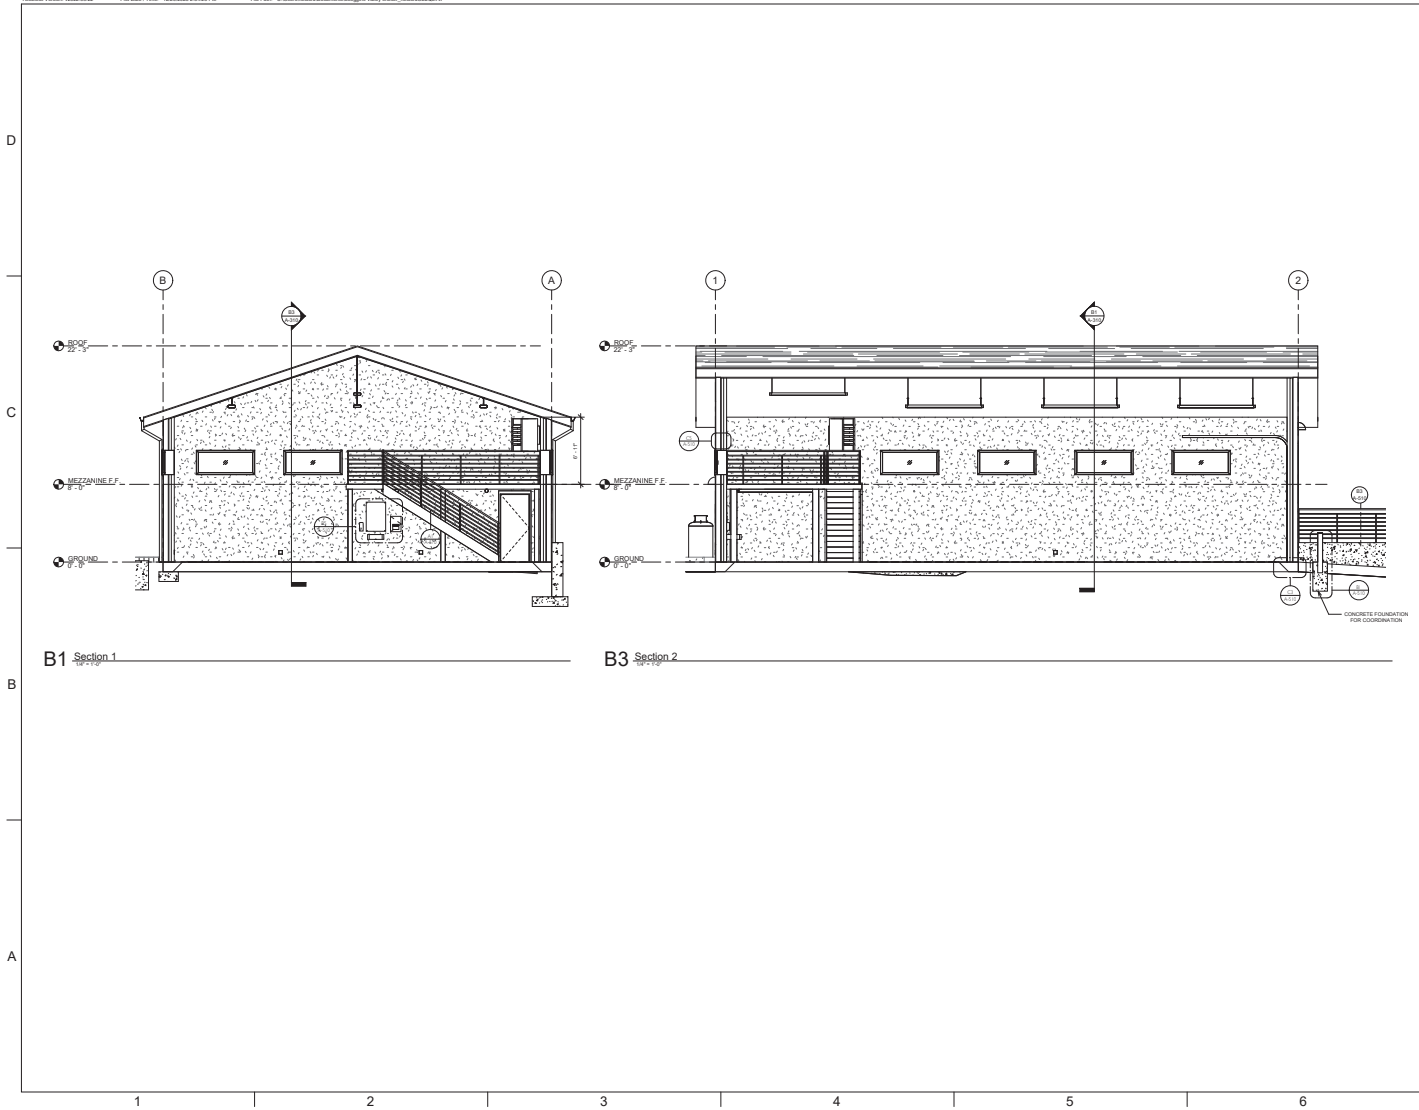

PRELIMINARY - NOT FOR CONSTRUCTION



COUNTY PROJECT NUMBER: 22019-04
 COUNTY PROJECT MANAGER: JEFFREY W. HARRIS
 BUILDING NAME: EQUIPMENT SHELTER
 DEPARTMENT NAME: FACILITIES, FLEET AND PARK SERVICES
 PROJECT NAME: SCOGGINS VALLEY PARK - EQUIPMENT SHELTER

PROJECT ADDRESS:
 8500 SR SCOGGINS VALLEY RD
 GASTON, OR 97119

REVISION / ISSUE SCHEDULE	DATE
1. Issued for Review	10/22/20
2. Issued for Construction	10/22/20
3. Construction Complete	10/22/20

A-310
 SECTIONS

DRAWN BY: [Name]
 CHECKED BY: [Name]
 DATE: 10/22/20
COST ESTIMATE



2025 Meeting Schedule of the Washington County Parks and Recreation Advisory Board

Third Thursday – Every Second Month

7:00 pm

Public Service Building

Room 140

155 N. First Ave.

Hillsboro, OR 97124

-OR-

Online Meeting

(see each agenda for location)

1/16/2025

3/20/2025

5/15/2025

7/17/2025

9/18/2025

11/20/2025

DRAFT